




GREAT BEAR LOG HOMES  
 P.O. BOX 515  
 MANSFIELD  
 VIC 3724

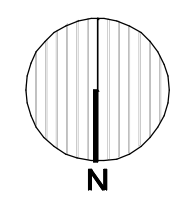

Project North

The builder shall check and verify all dimensions and verify all errors and omissions to the Architect. Do not scale the drawings. Drawings shall not be used for construction purposes until issued by the Architect for construction.

Project Name  
 Web Site  
 Project Name  
 Web Site  
 Mansfield Mansfield  
 Postal Code field empty

Great Bear Log Homes

Drawing Title:


Ground

Scale: 1:100 Date: 16-05-06

Status: Documentation Checked By: IVDH

Job No: 0038 Drawing No.: A-02

Plot Date: 3/26/2007

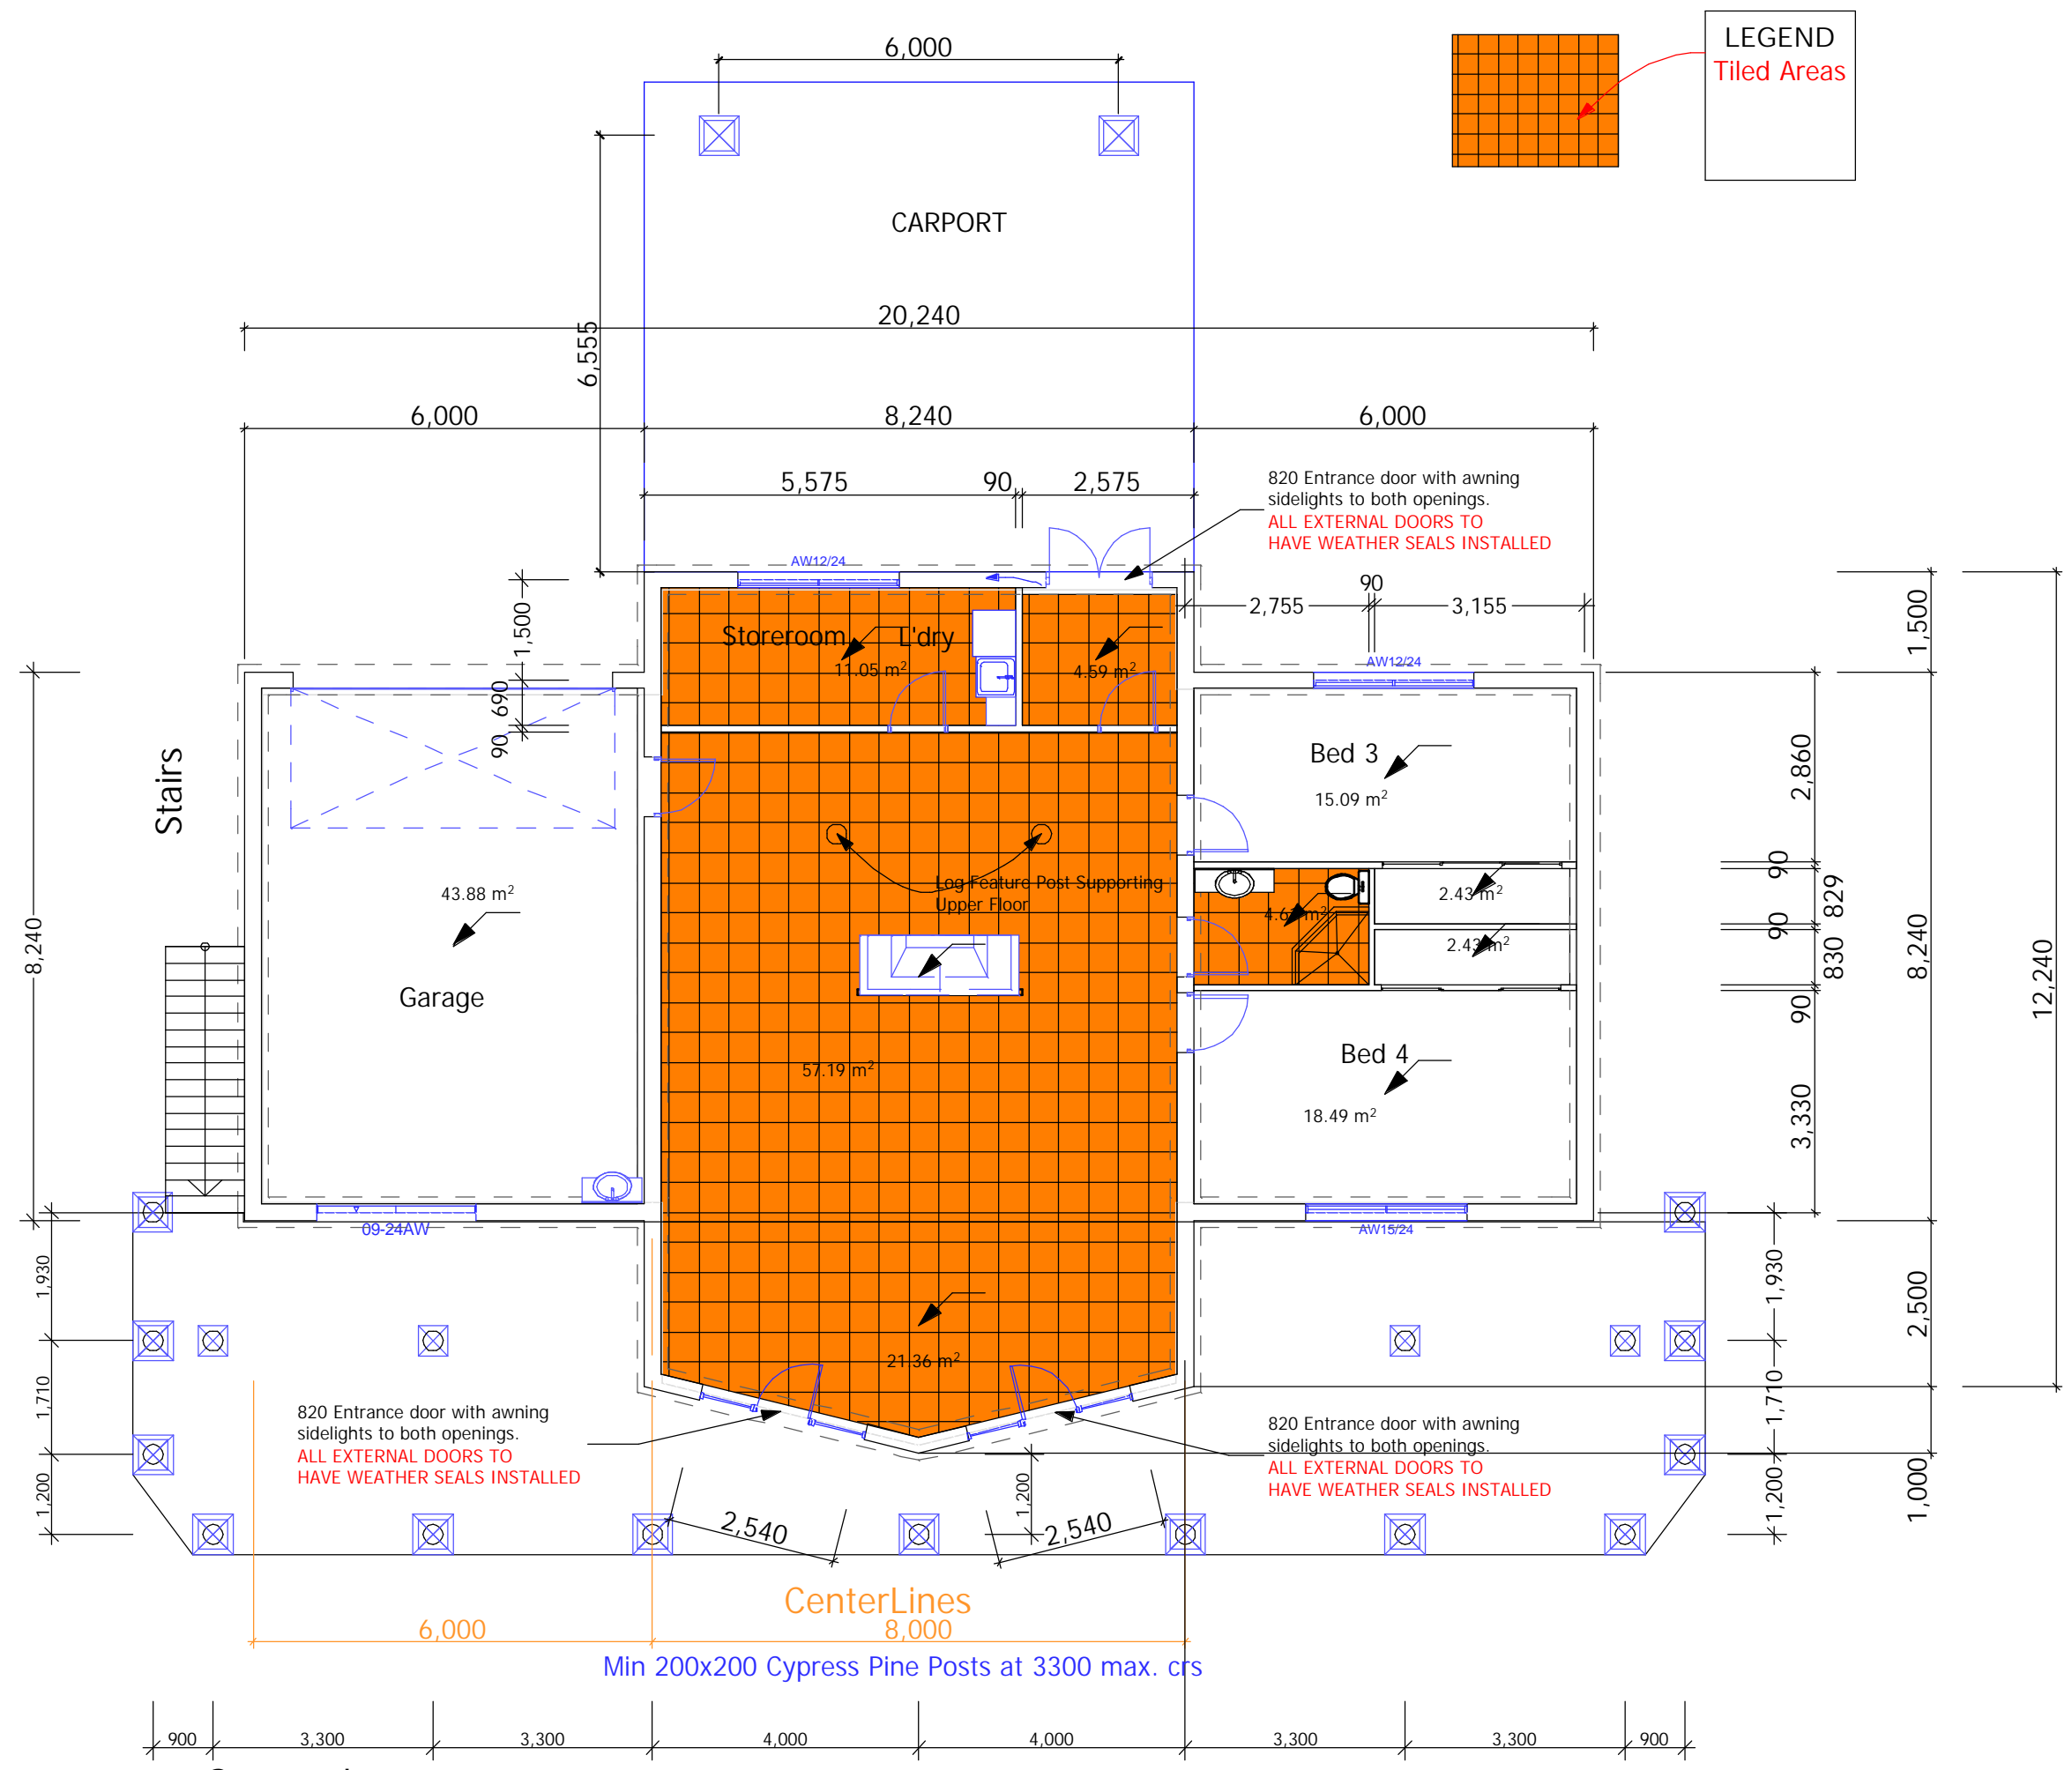


1

Ground  
 1 : 100



GREAT BEAR LOG HOMES  
 P.O. BOX 515  
 MANSFIELD  
 VIC 3724

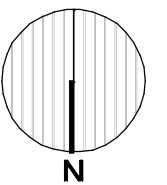

Project North

The builder shall check and verify all dimensions and verify all errors and omissions to the Architect. Do not scale the drawings. Drawings shall not be used for construction purposes until issued by the Architect for construction.

Project Name  
 Web Site  
 Project Name  
 Web Site  
 Mansfield Mansfield  
 Postal Code field empty

Great Bear Log Homes

Drawing Title:


First Floor

Scale: 1:100 Date: 16-05-06

Status: Documentation Checked By: IVDH


Job No: 0038 Drawing No.: A-03

Plot Date: 3/26/2007

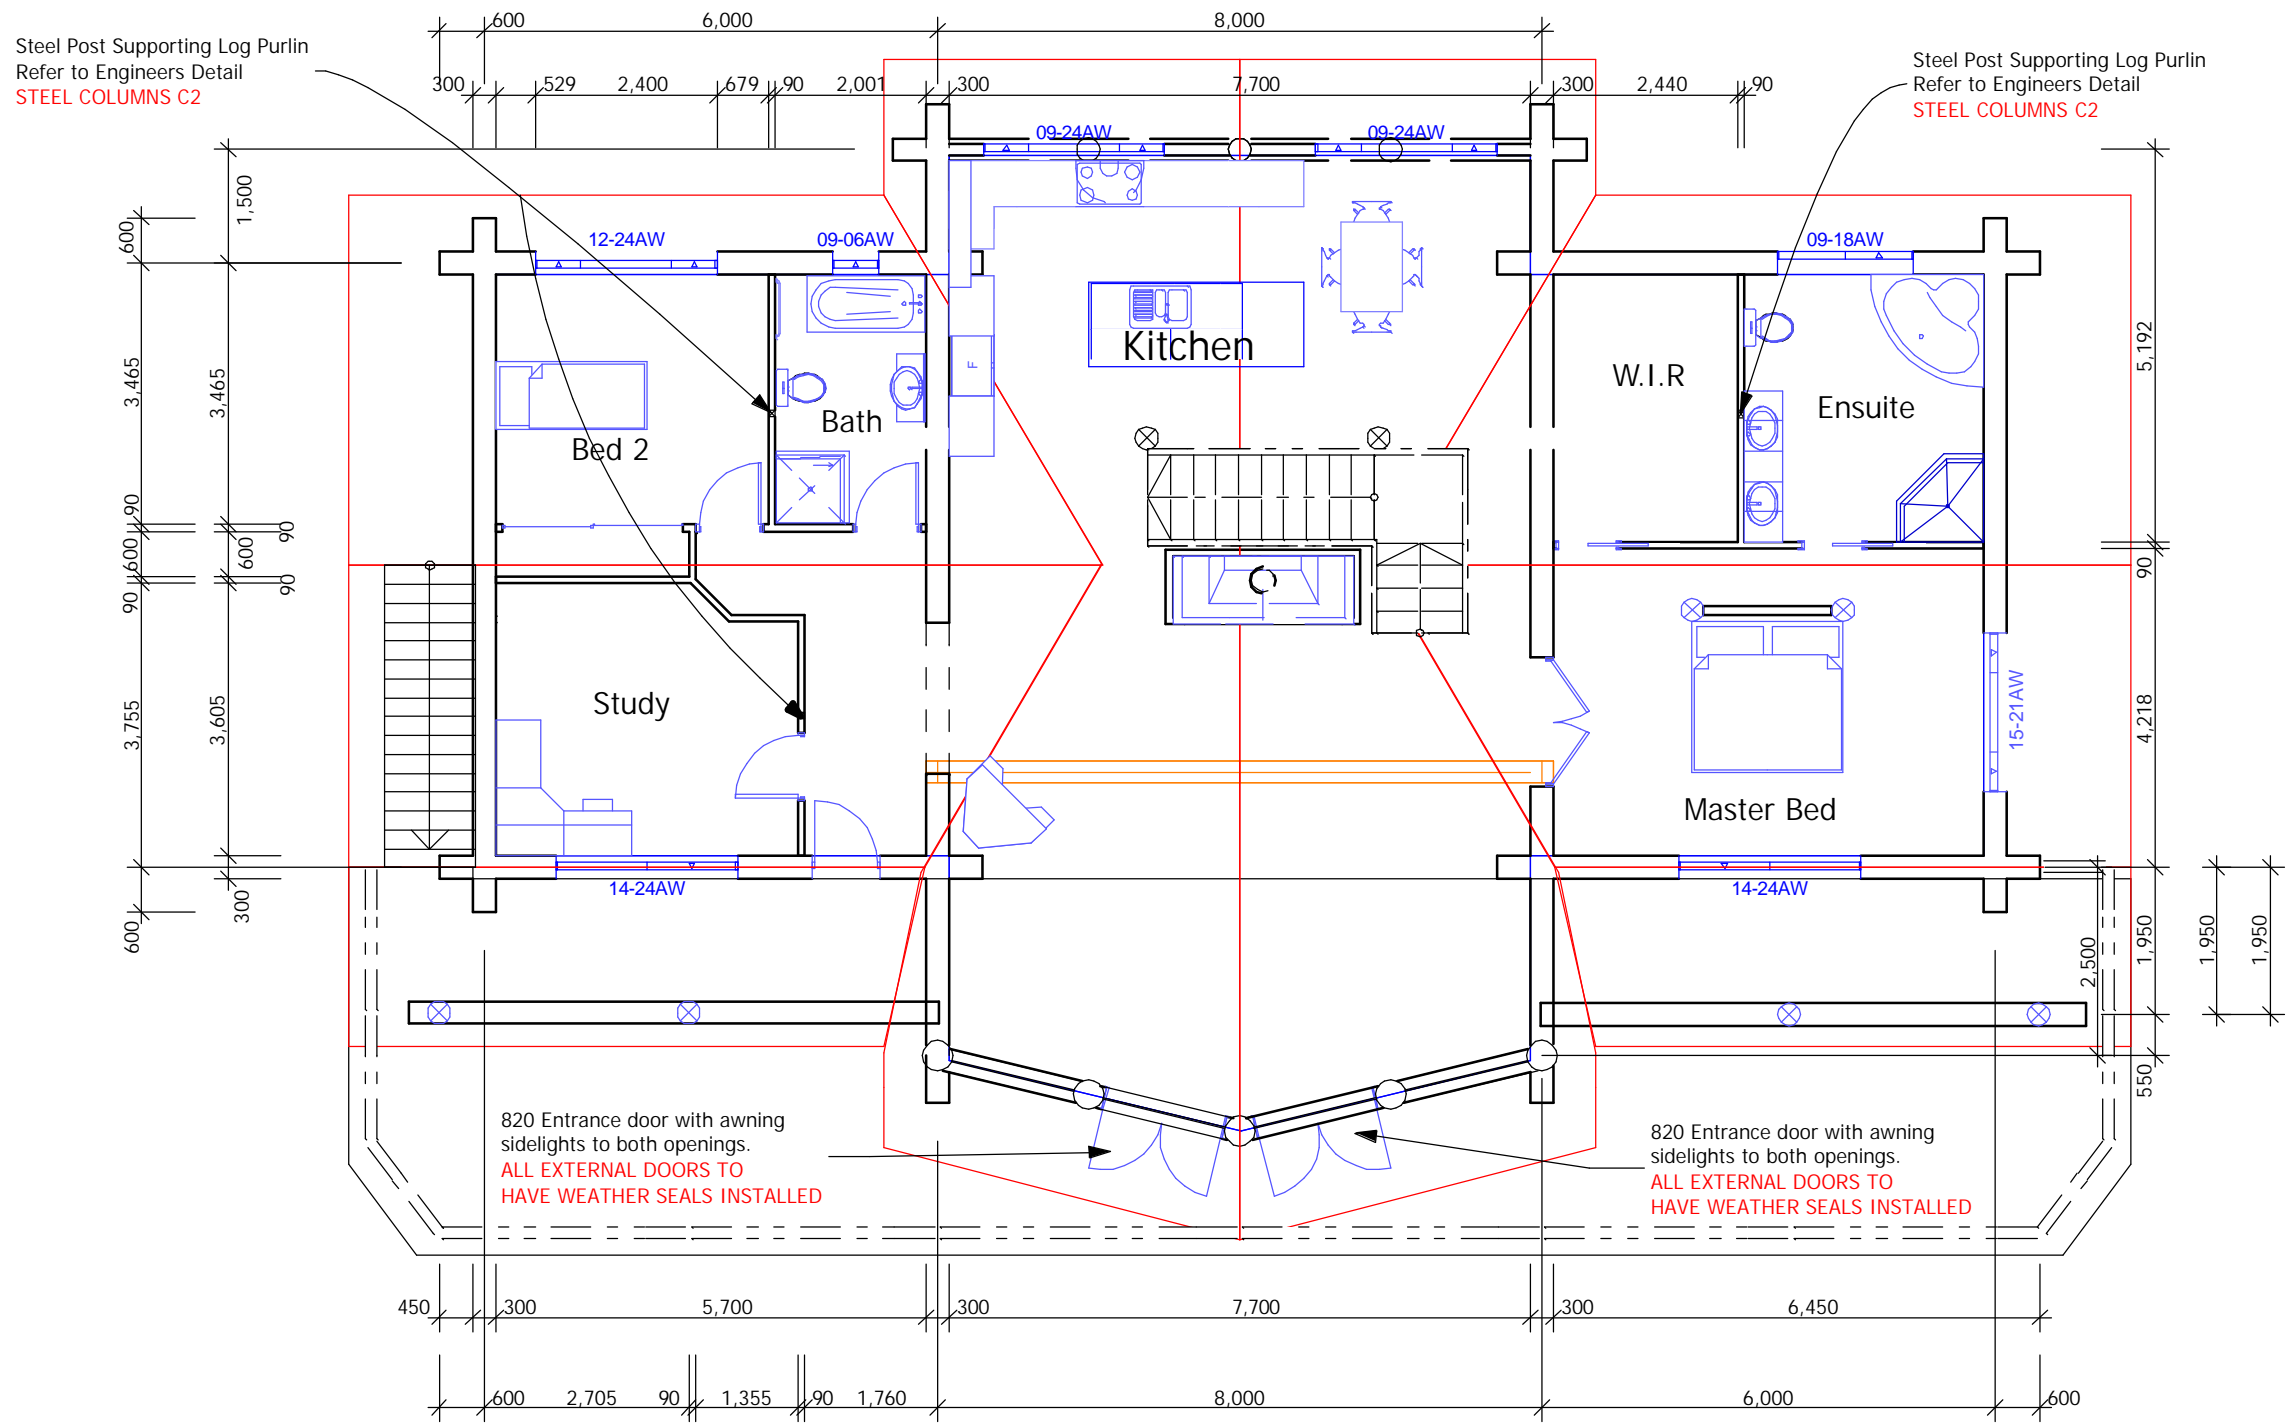


1

First Floor  
 1 : 100

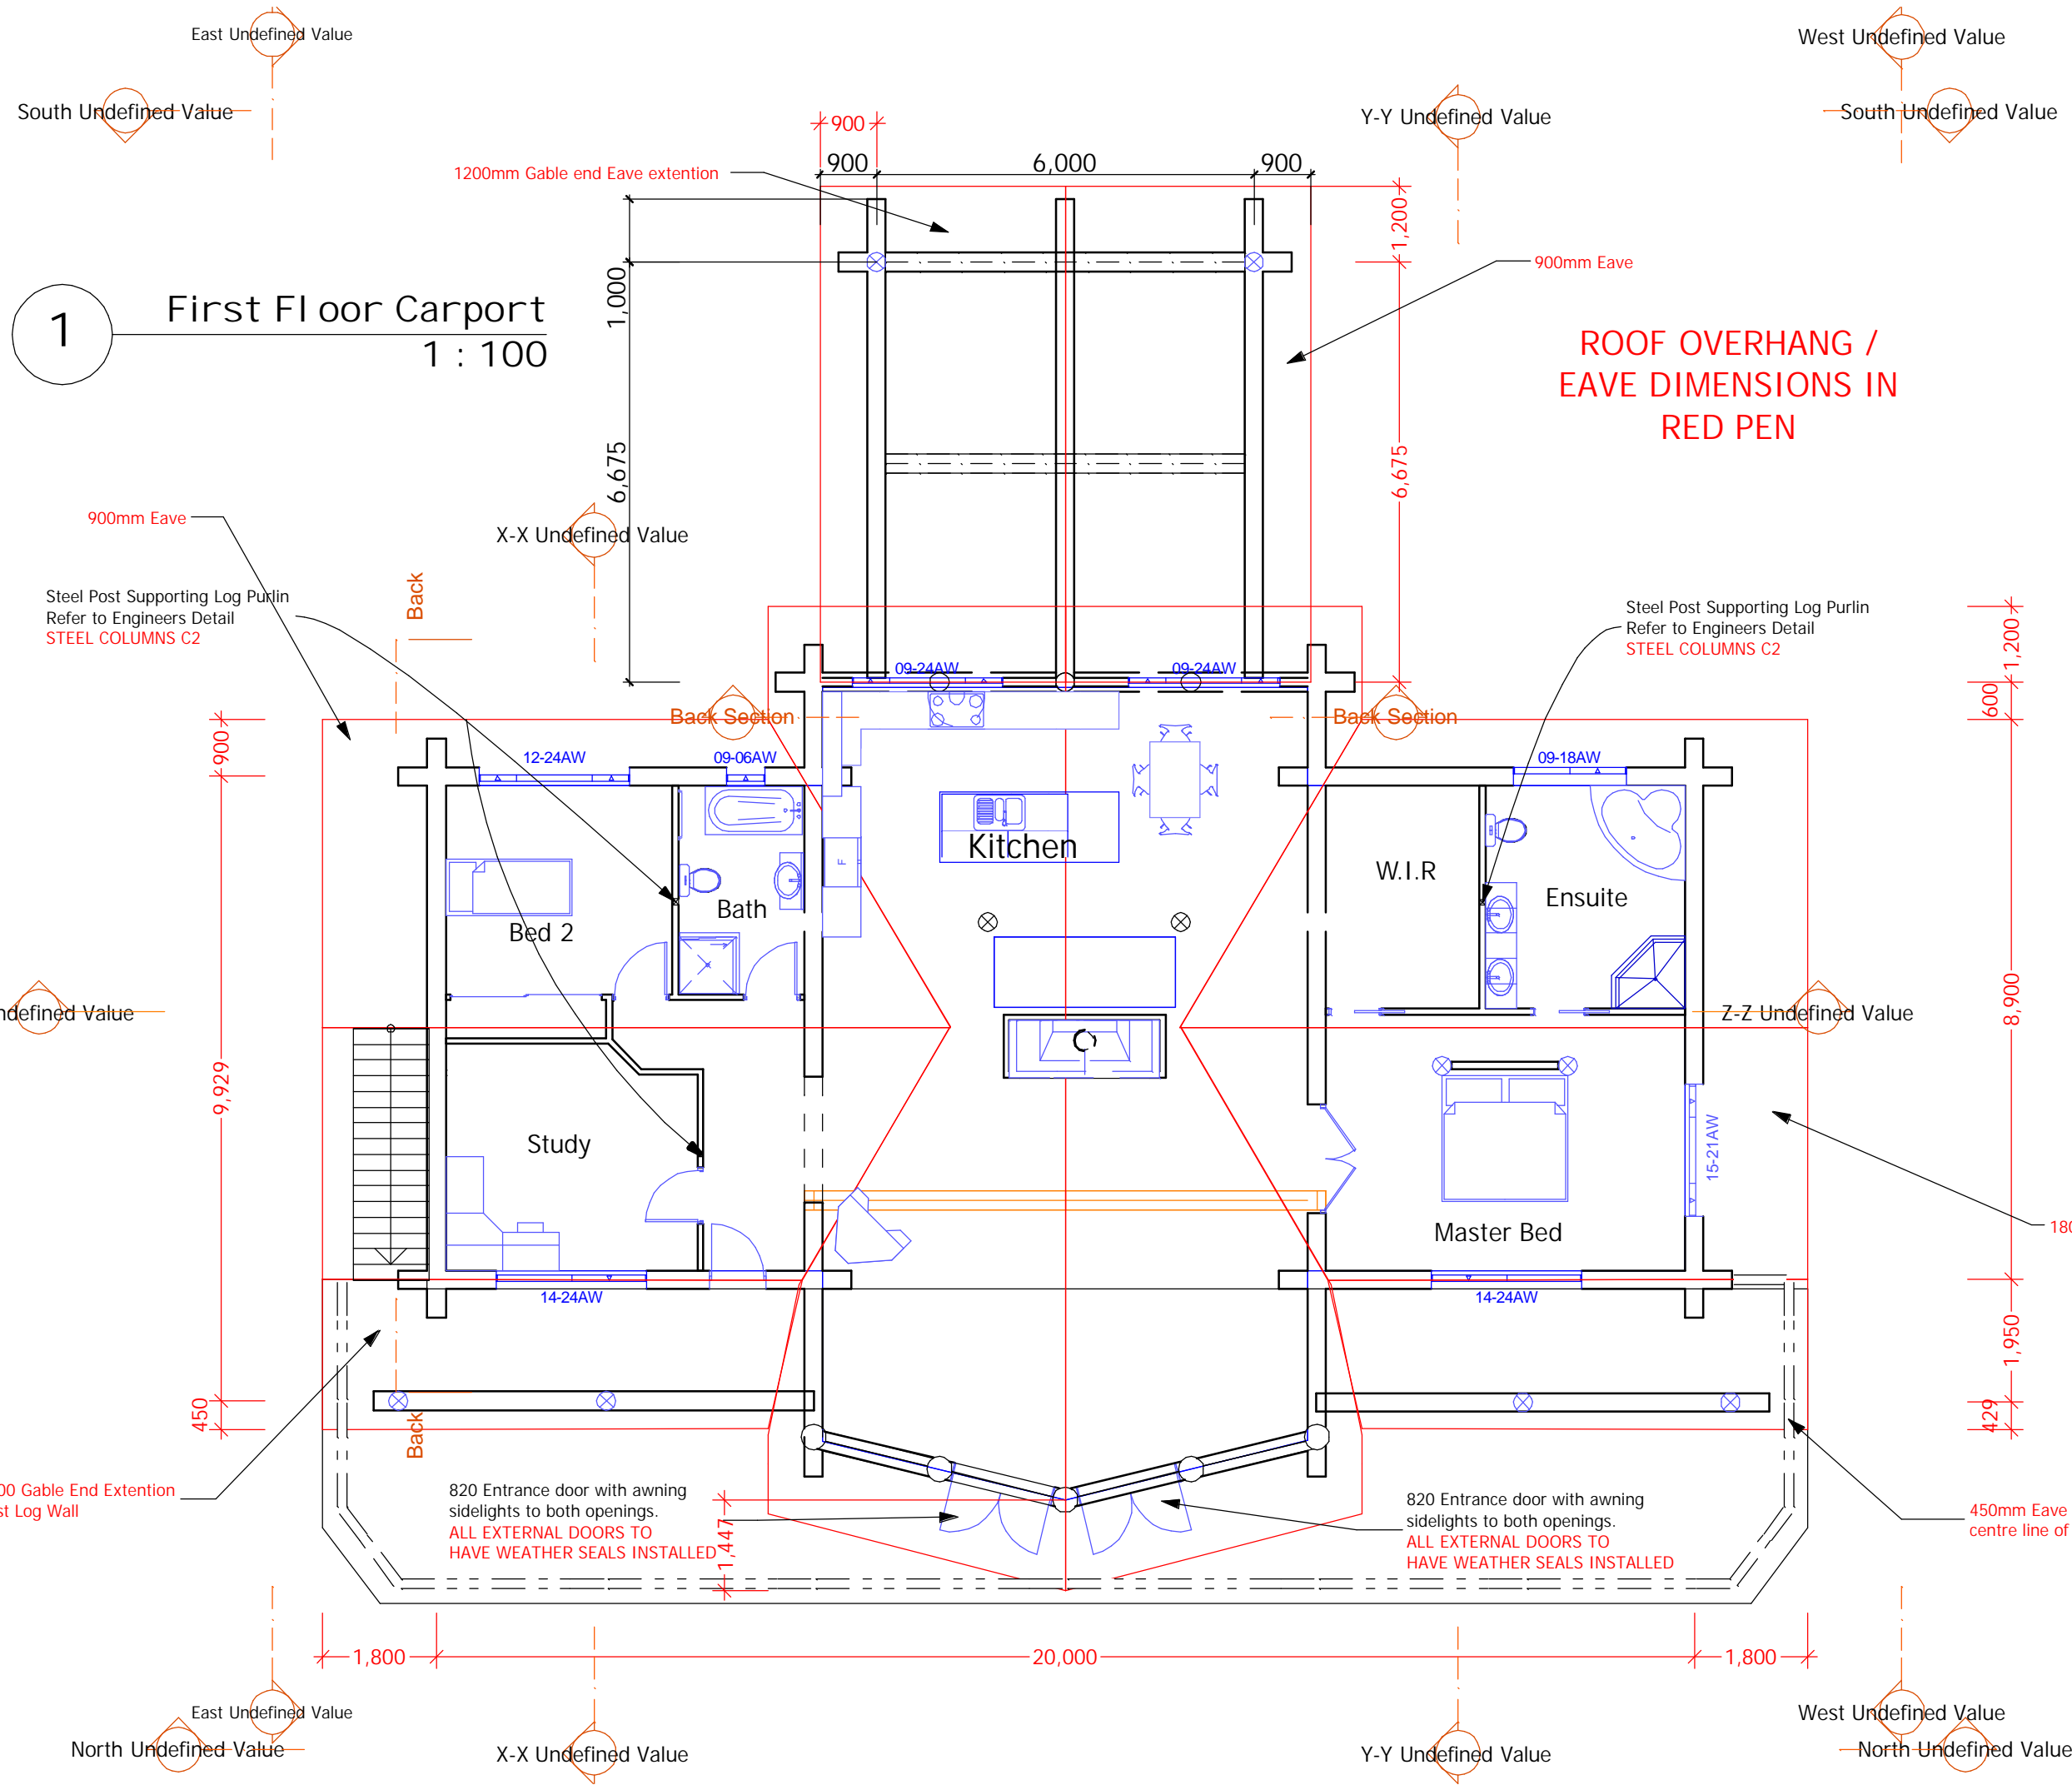


GREAT BEAR LOG HOMES  
P.O. BOX 515  
MANSFIELD  
VIC 3724

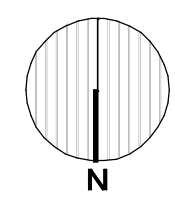

Project North	
The builder shall check and verify all dimensions and verify all errors and omissions to the Architect. Do not scale the drawings. Drawings shall not be used for construction purposes until issued by the Architect for construction.	
Project Name	Web Site
Project Name	Web Site
Mansfield Mansfield	Postal Code field empty
Great Bear Log Homes	
Drawing Title:	
First Floor Carport	
Scale: 1:100	Date: 16-05-06
Status: Documentation	Checked By: IVDH
Job No: 0038	Drawing No.: A-04
Plot Date:	3/26/2007




GREAT BEAR LOG HOMES  
 P.O. BOX 515  
 MANSFIELD  
 VIC 3724

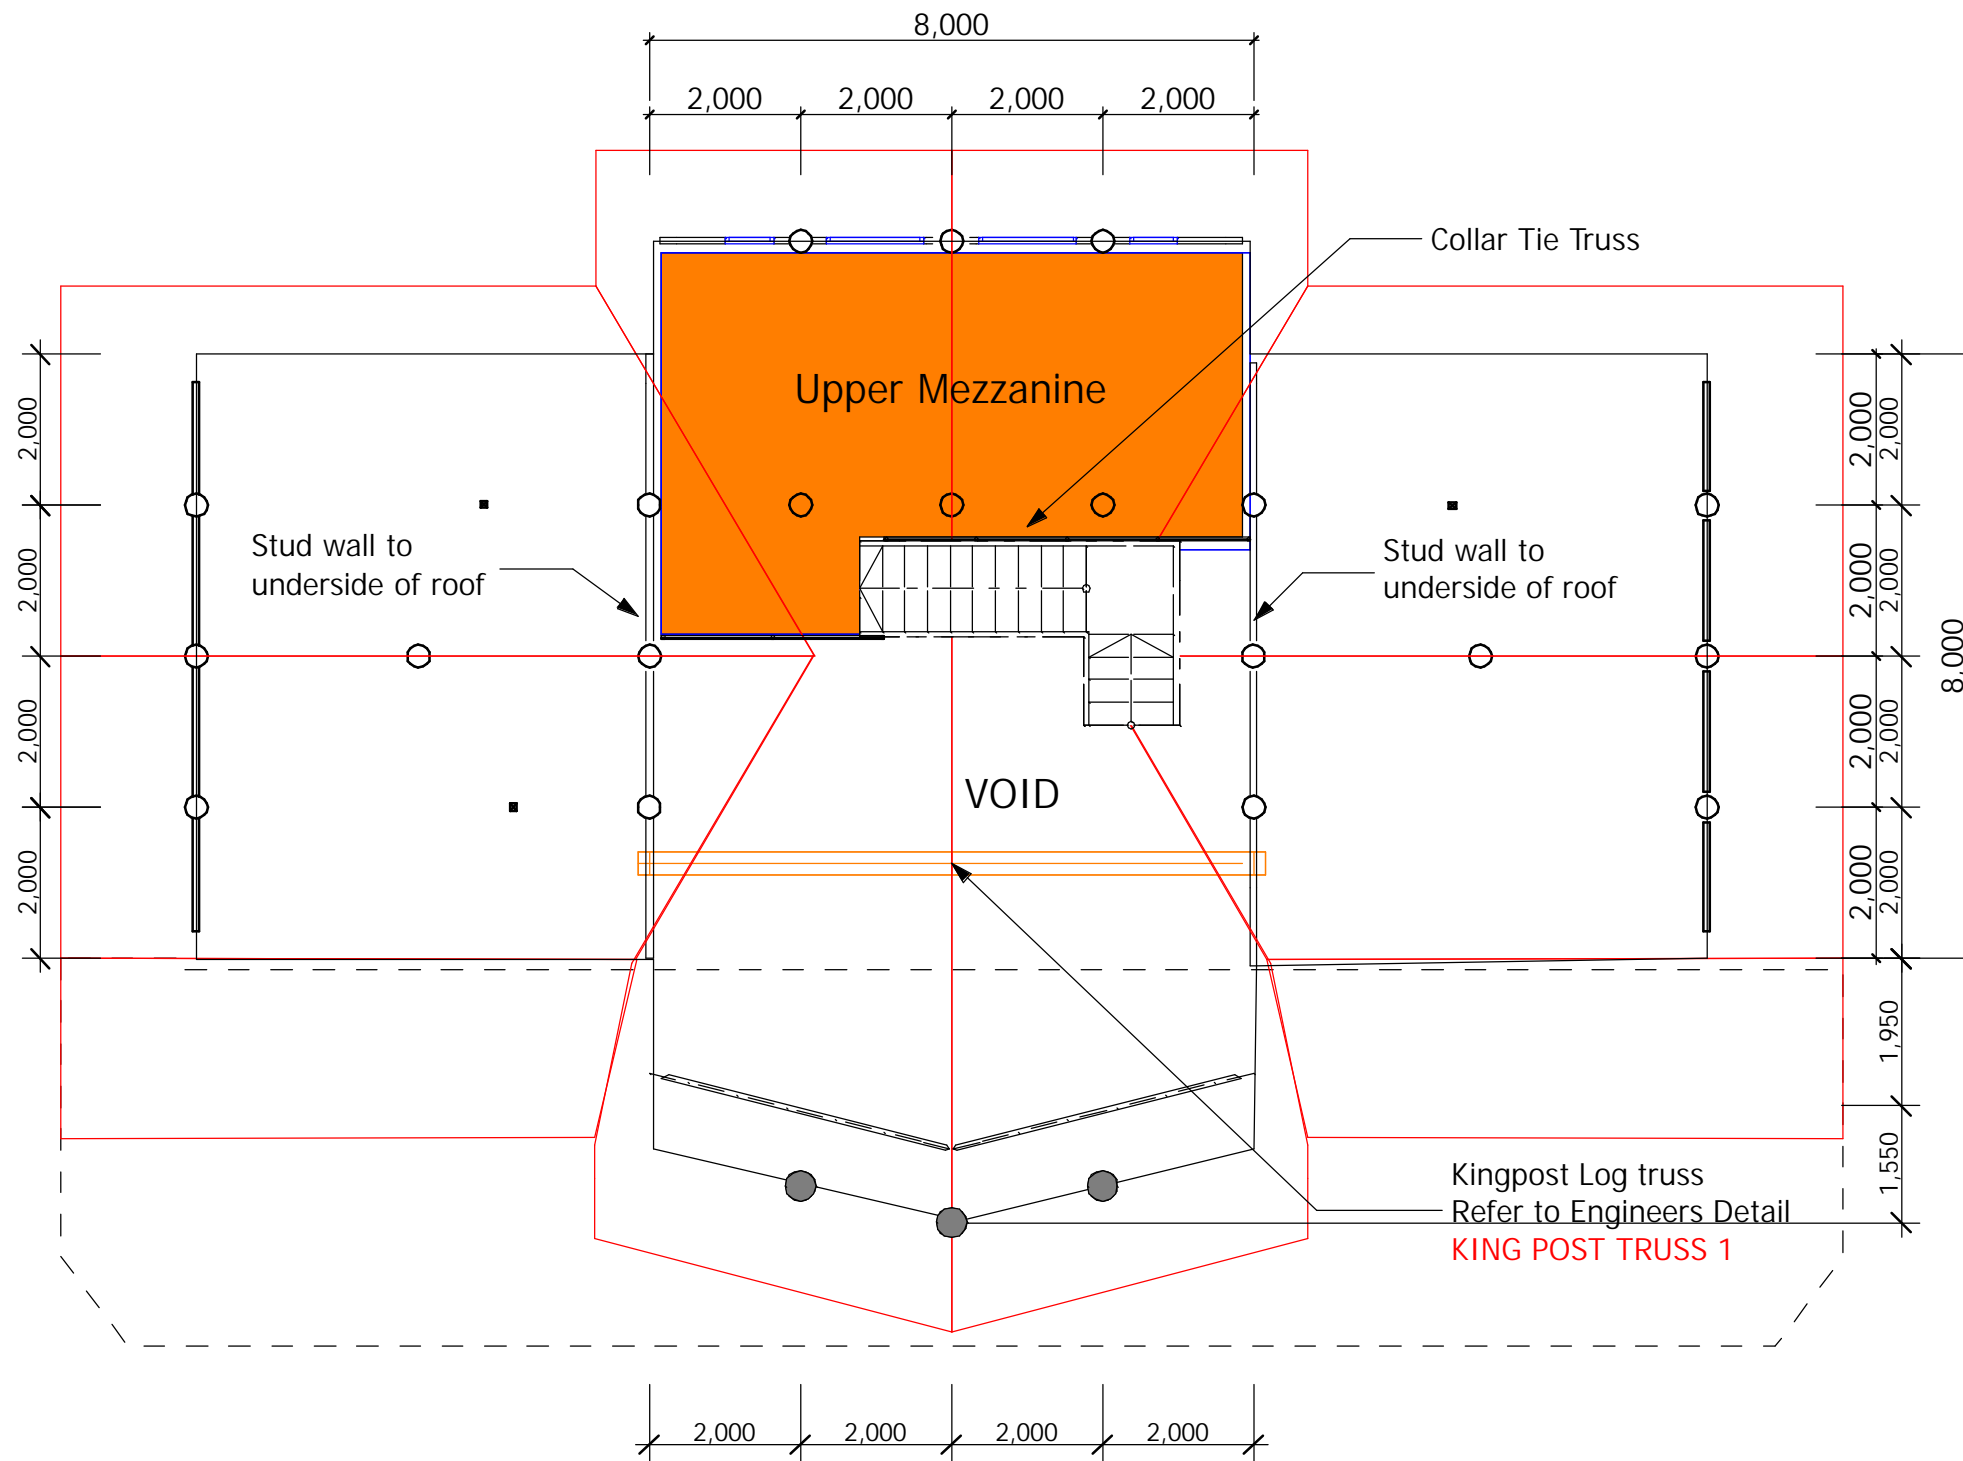

1

Second Floor  
 1 : 100

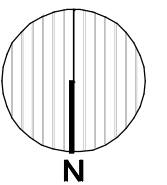

Project North

The builder shall check and verify all dimensions and verify all errors and omissions to the Architect. Do not scale the drawings. Drawings shall not be used for construction purposes until issued by the Architect for construction.

Project Name  
 Web Site  
 Project Name  
 Web Site  
 Mansfield Mansfield  
 Postal Code field empty

Great Bear Log Homes

Drawing Title:

Second Floor

Scale: 1:100 Date: 16-05-06

Status: Documentation Checked By: IVDH

Job No: 0038 Drawing No.: A-05

Plot Date: 3/26/2007






1

3D Perspective 1  
1 : 1



GREAT BEAR LOG  
HOMES  
P.O. BOX 515  
MANSFIELD  
VIC 3724

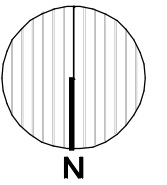

Project North

The builder shall check and verify all dimensions and verify all errors and omissions to the Architect. Do not scale the drawings. Drawings shall not be used for construction purposes until issued by the Architect for construction.

Project Name  
Web Site  
Project Name  
Web Site  
Mansfield Mansfield  
Postal Code field empty

Great Bear Log Homes

Drawing Title:  
3D Perspective 1

Scale: 1:100	Date: 16-05-06
Status: Documentation	Checked By: LVDH
Job No: 0038	Drawing No.: A-06
Plot Date:	3/26/2007






1

3D Perspective 2  
1 : 1



GREAT BEAR LOG  
HOMES  
P.O. BOX 515  
MANSFIELD  
VIC 3724

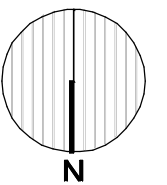

Project North

The builder shall check and verify all dimensions and verify all errors and omissions to the Architect. Do not scale the drawings. Drawings shall not be used for construction purposes until issued by the Architect for construction.

Project Name  
Web Site  
Project Name  
Web Site  
Mansfield Mansfield  
Postal Code field empty

Great Bear Log Homes

Drawing Title:

3D Perspective 2

Scale: 1:100 Date: 16-05-06

Status: Documentation Checked By: LVDH

Job No: 0038 Drawing No.: A-07

Plot Date: 3/26/2007