

## **Loft Plan**

Great Bear

Log Homes

Withers Lane Mansfield VIC 3727

Project North

NO.	REVISION	DATE
NO.	REVISION	DATE
The I	ouilder shall check and verify all nsions and verify all errors and omissions teet. Do not scale the drawings. Drawings	o the

The builder shall check and verify all dimensions and verify all errors and omissions to Architect. Do not scale the drawings. Drawings s not be used for construction purposes until issue by the Architect for construction.

Cory & Claire Sheill


Modified Monterey
Lot 1 & 2 Napoloeon Street Greendale
3341

GBLH


Drawing Title: Second Floor Second Floor

Date:

10/11/20

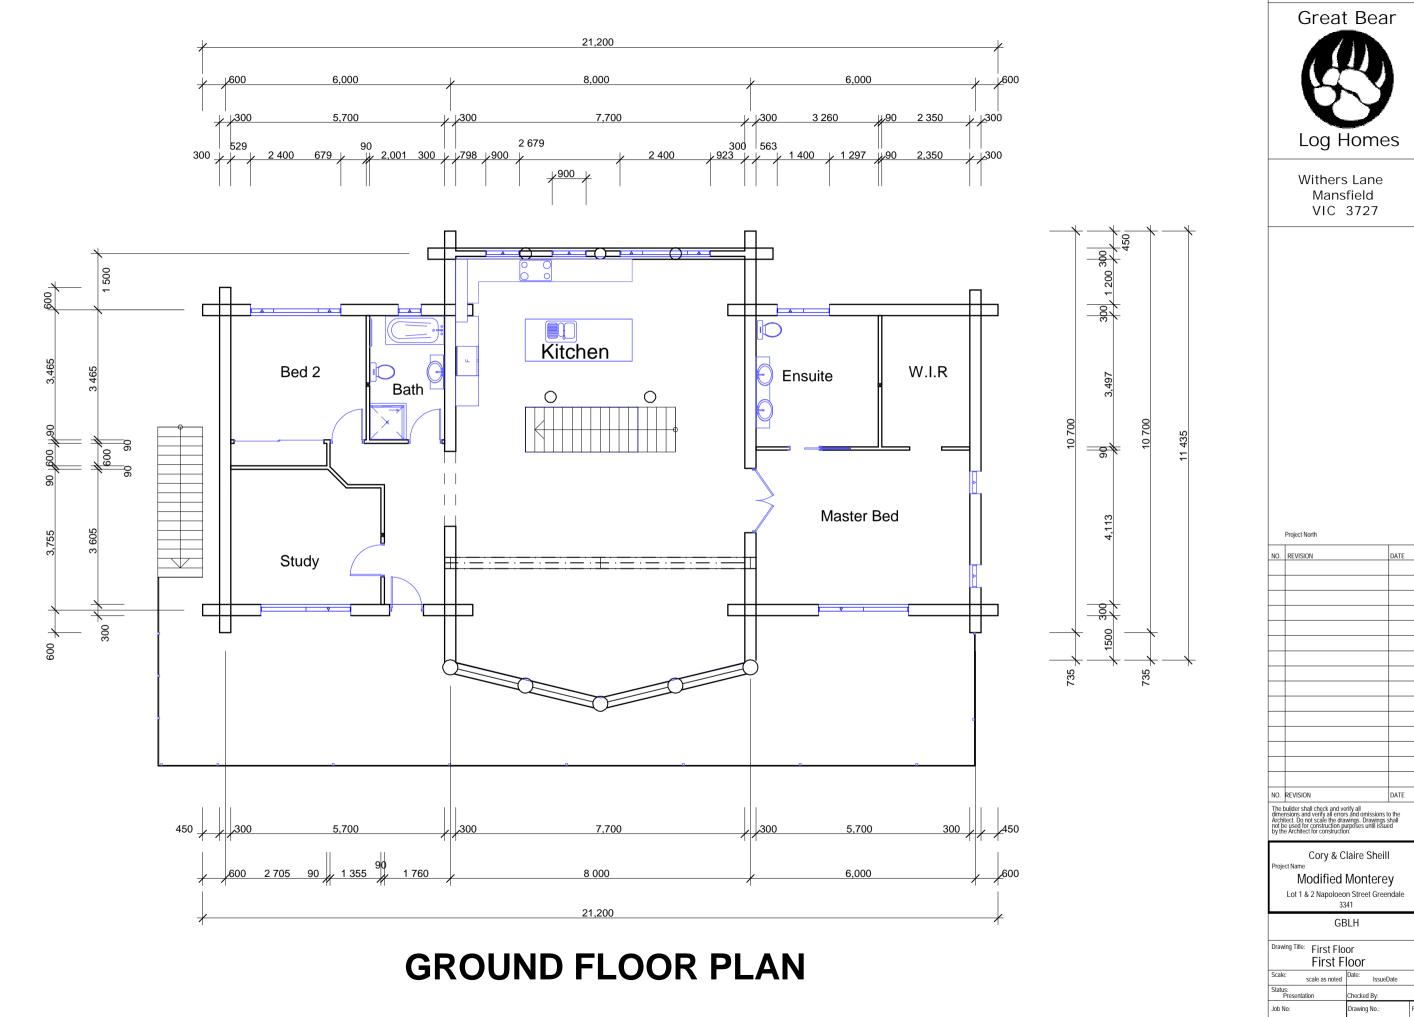

26082003 1/04/01

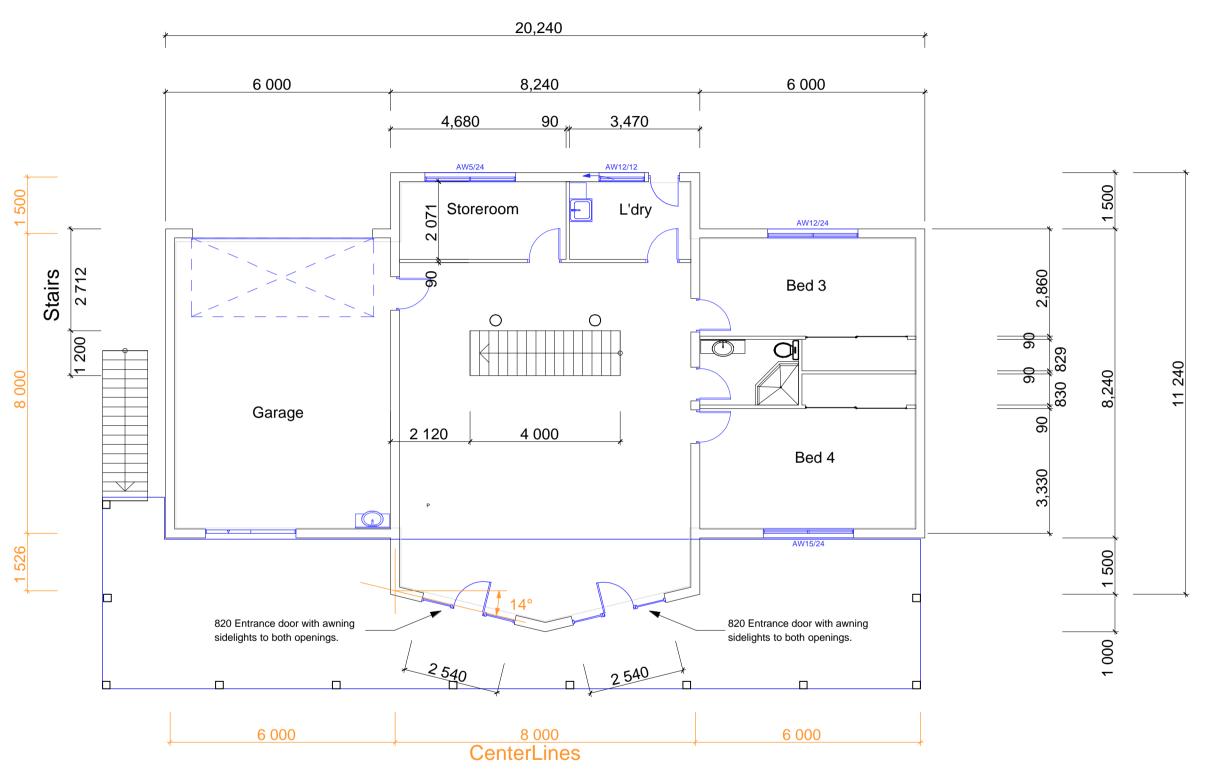

Min 200x200 Gal. SteelPosts at 3300 max. crs

## **BASEMENT PLAN**



Withers Lane Mansfield VIC 3727

Project North

NO.	REVISION	DAT
NO.	REVISION	DAT

The builder shall check and verify all dimensions and verify all errors and omissions to the Architect. Do not scale the drawings. Drawings sha not be used for construction purposes until issued by the Architect for construction.

Cory & Claire Sheill Project Name Modified Monterey


Lot 1 & 2 Napoloeon Street Greendale 3341

GBLH

Drawing Title: Ground Ground

Plot Dato

10/11/200

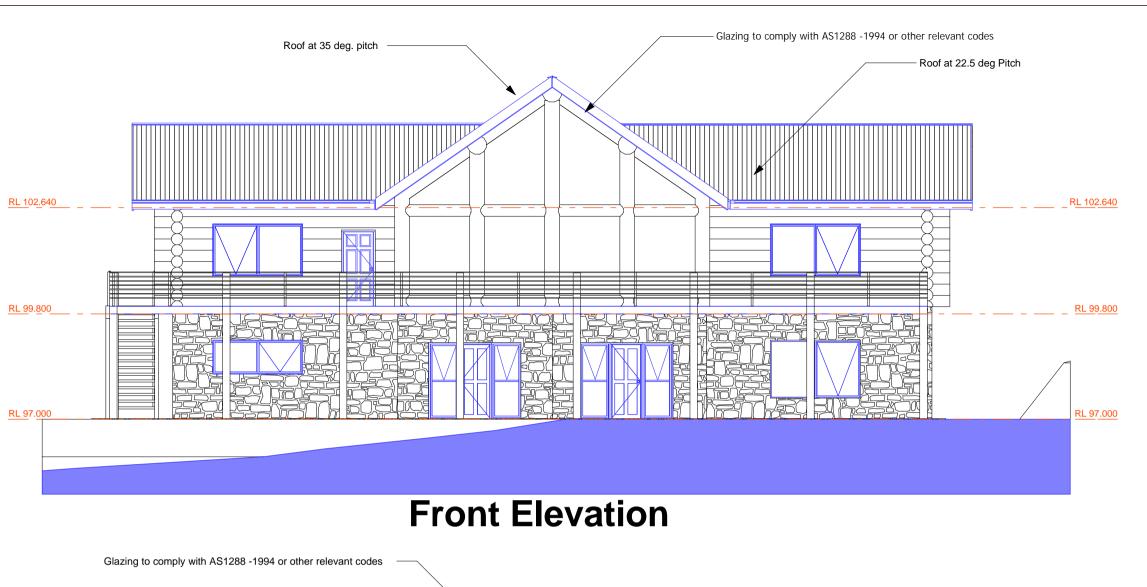



**Great Bear** Log Homes Withers Lane Mansfield VIC 3727 Project North

NO. REVISION

Cory & Claire Sheill Modified Monterey Lot 1 & 2 Napoloeon Street Greendale

GBLH

Drawing Title: Front/Rear Elevations Front Elevation

Drawing No.: 26082003 1/06/01

**Rear Elevation** 

